

NEW SANCTUARY AND ADMINISTRATION BUILDING

SECOND BAPTIST CHURCH

TOTAL BUILDING SQUARE FOOTAGE: 56484 SQ. FT

GROUND LEVEL: 36360 SQ. FT

UPPER LEVEL: 20124 SQ. FT

TOTAL SANCTUARY SEATING: 2000 SEATS


GROUND LEVEL 1078 SEATS

CHANCEL 20 SEATS


BALCONY LEVEL 722 SEATS

CHOIR 180 SEATS

FELLOWSHIP : 230 SEATS
SEATS WITH TABLES
SEATS ONLY 414 SEATS

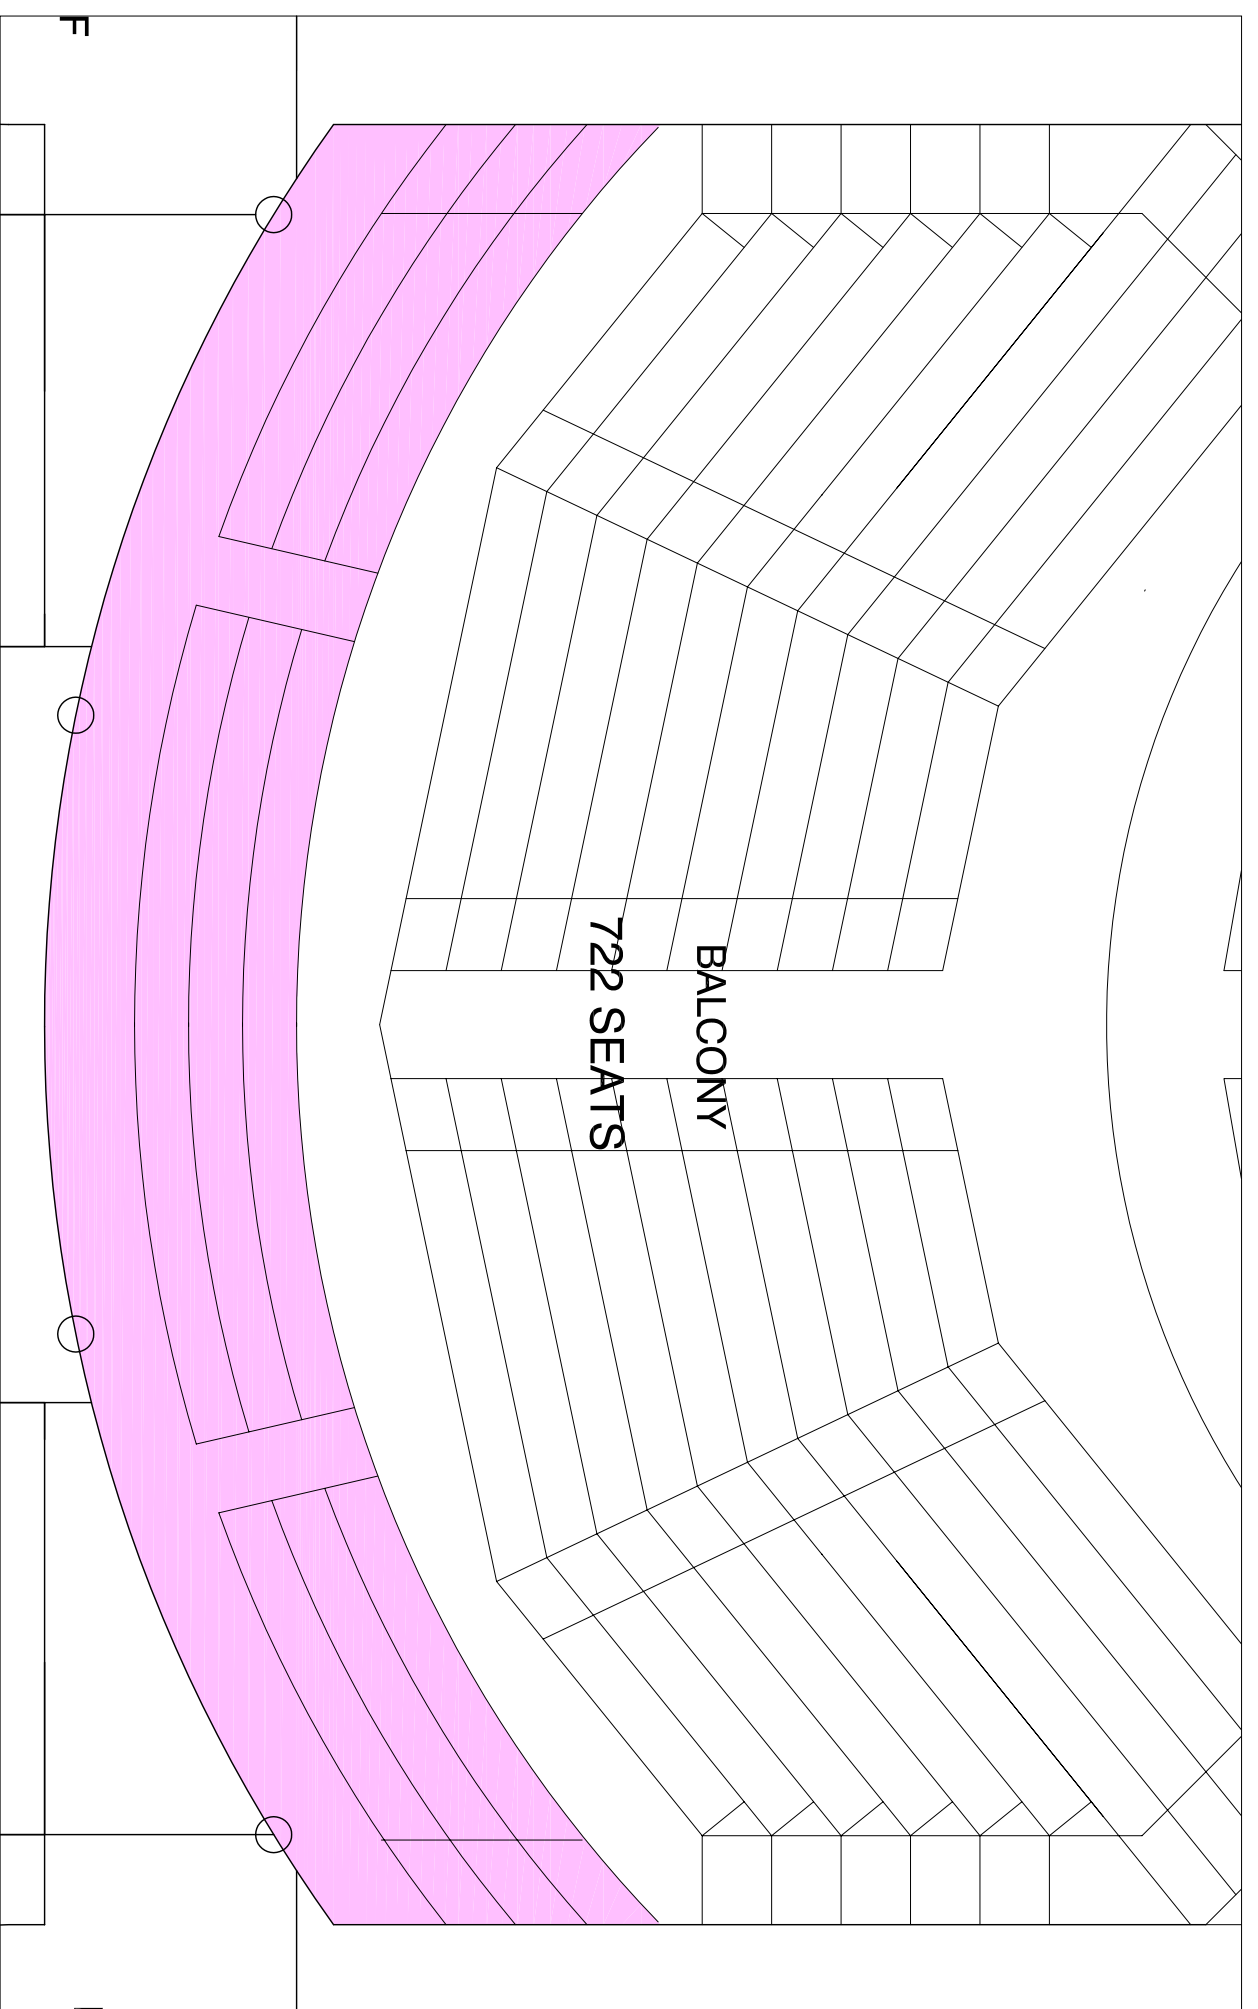

UPPER BALCONY SEATS

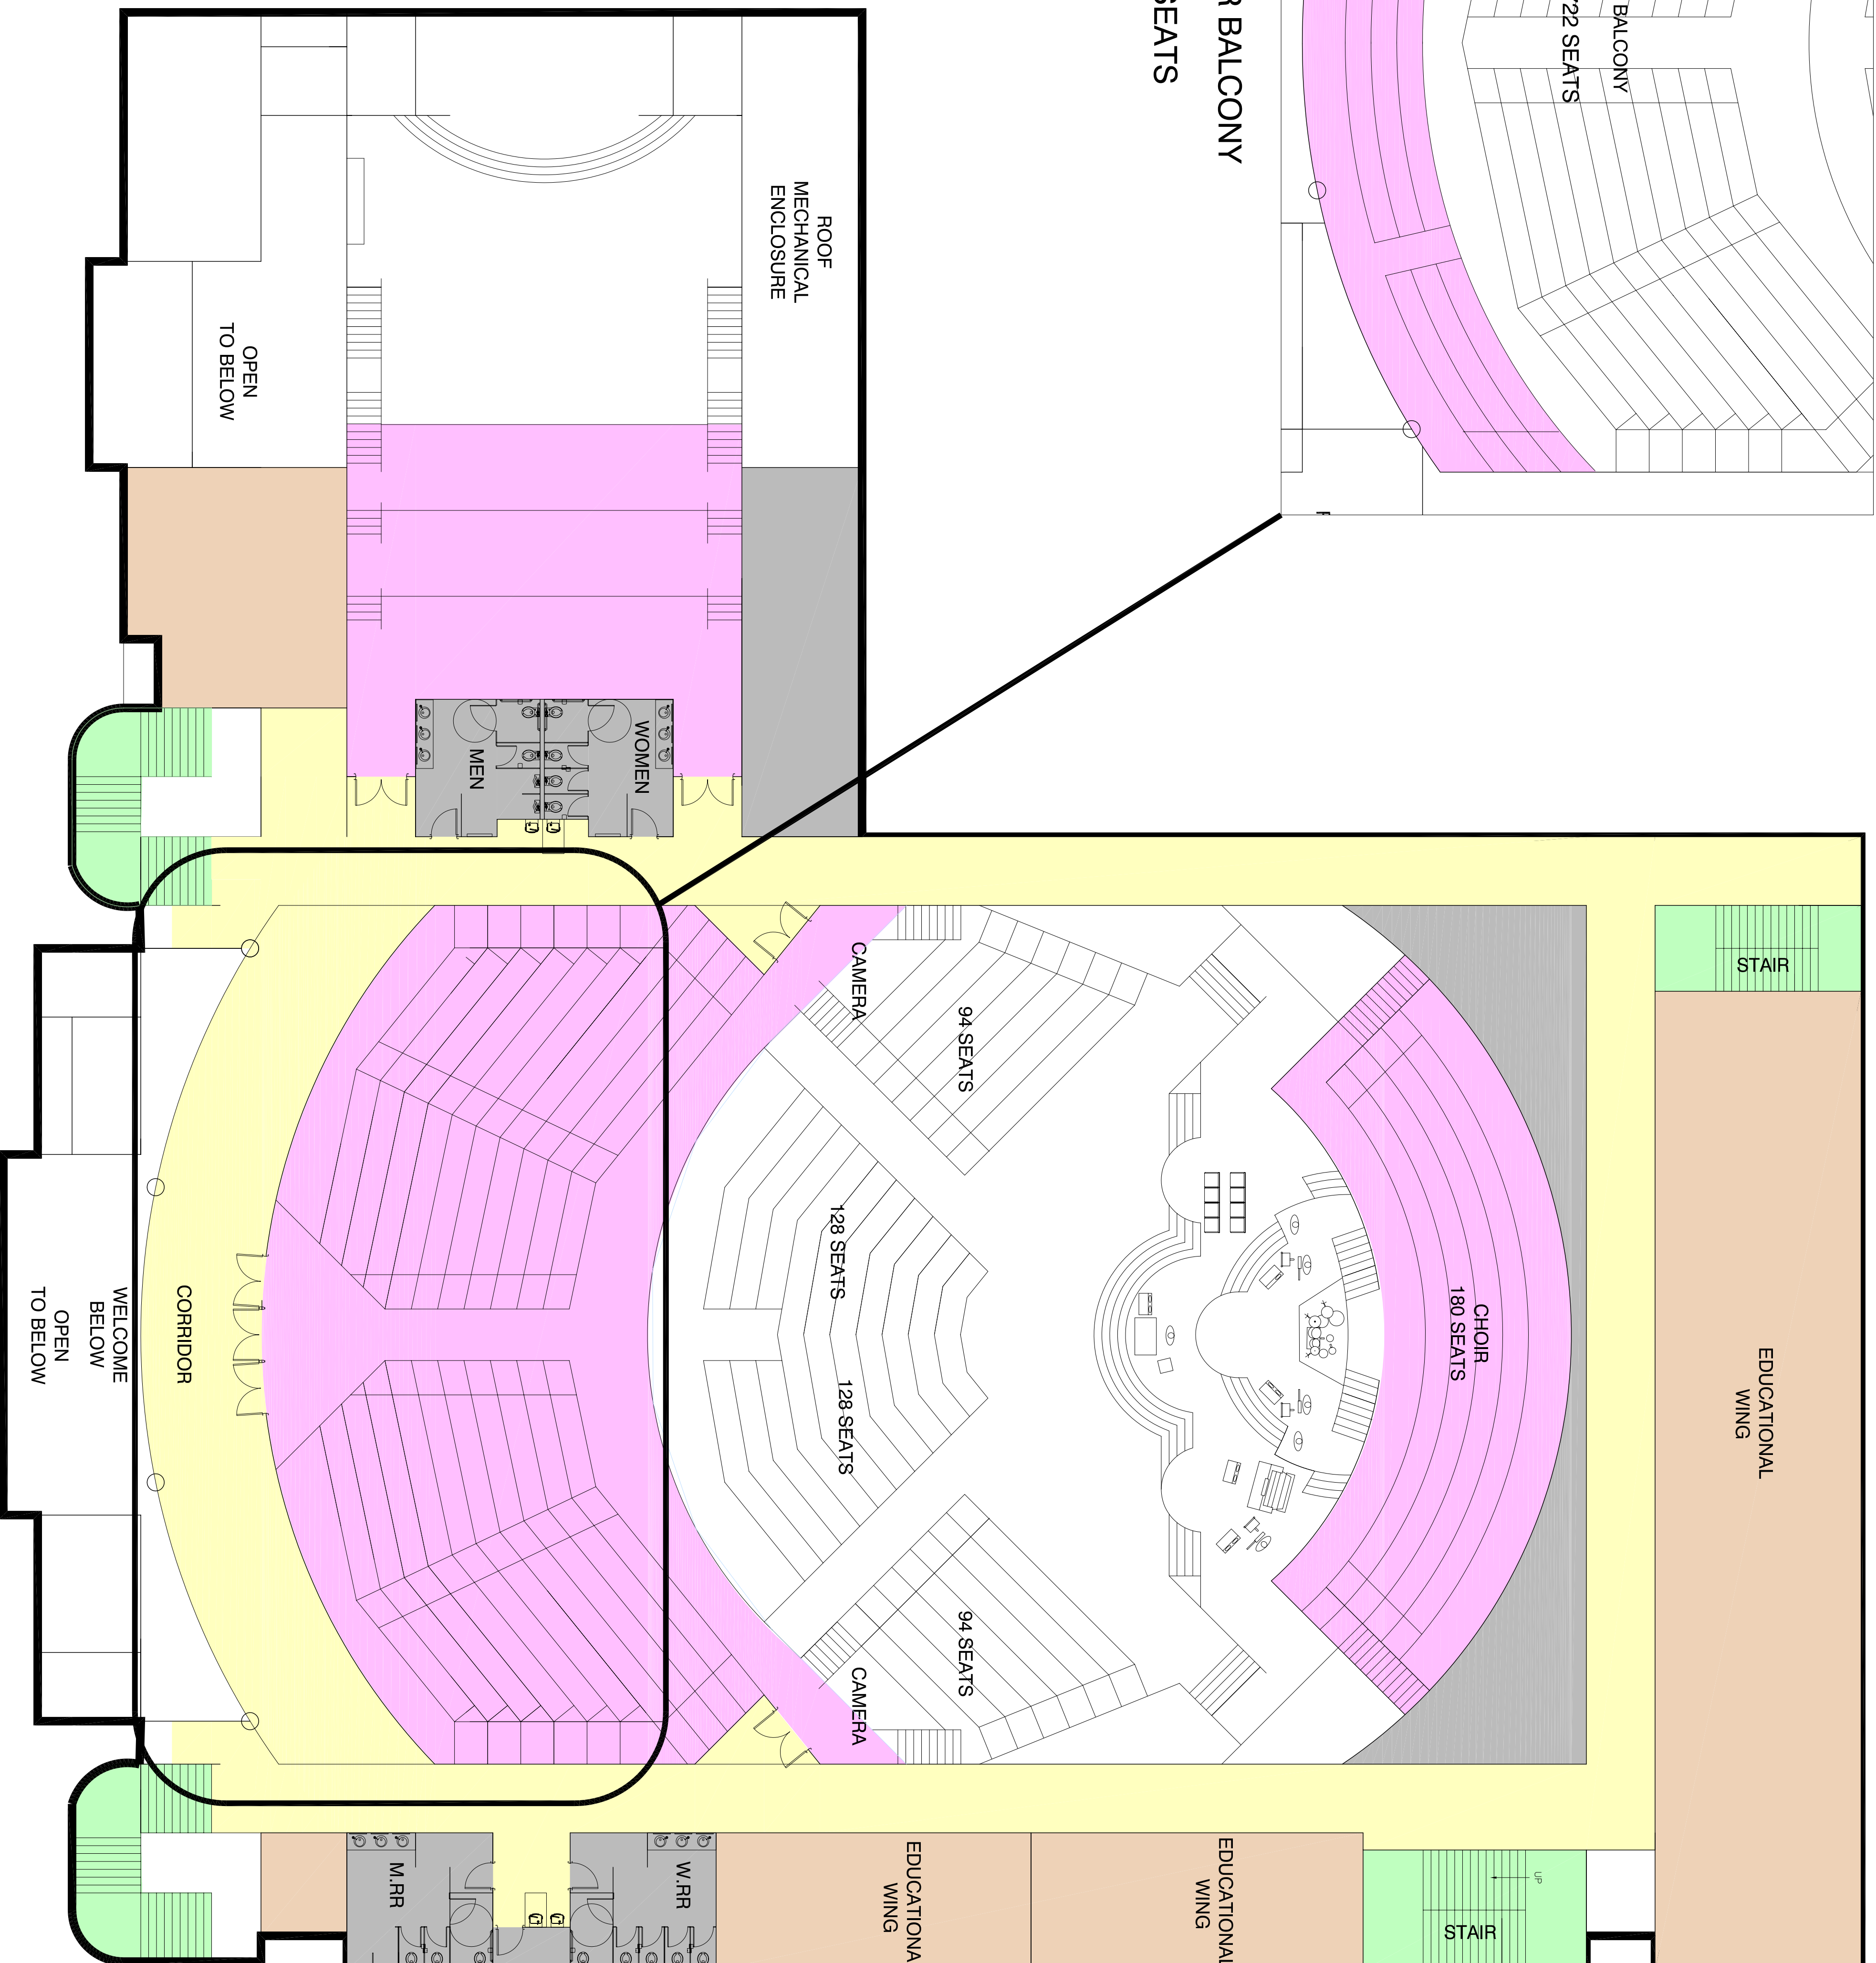

Legend	
	Administrative
	Circulation
	Educational
	Multipurpose
	Support
	Vertical Circulation
	Worship/Ministry

1 UPPER LEVEL FLOOR PLAN
SCALE: 3/32" = 1'-0"
0 2 4 8 16

PRELIMINARY DESIGN

**NEW SANCTUARY & ADMINISTRATION BUILDING
SECOND BAPTIST CHURCH**

1605 ARCTIC AVENUE
ATLANTIC CITY, NJ

UPPER LEVEL FLOOR PLAN

THIS DOCUMENT IS THE PROPERTY OF HCO ARCHITECTURE, PLANNING, DESIGN & ENGINEERING. IT IS TO BE USED ONLY FOR THE PROJECT AND SITE SPECIFICALLY IDENTIFIED HEREIN. ANY REUSE OR REPRODUCTION OF THIS DOCUMENT WITHOUT THE WRITTEN CONSENT OF HCO, INC. IS PROHIBITED.

REVISIONS:

DRAWN BY: LU

CHECKED BY: HCO
PROJECT NO: 890778
DATE: 4-25-2008
SHEET NO:

PR.2