


KENTUCKY AVENUE

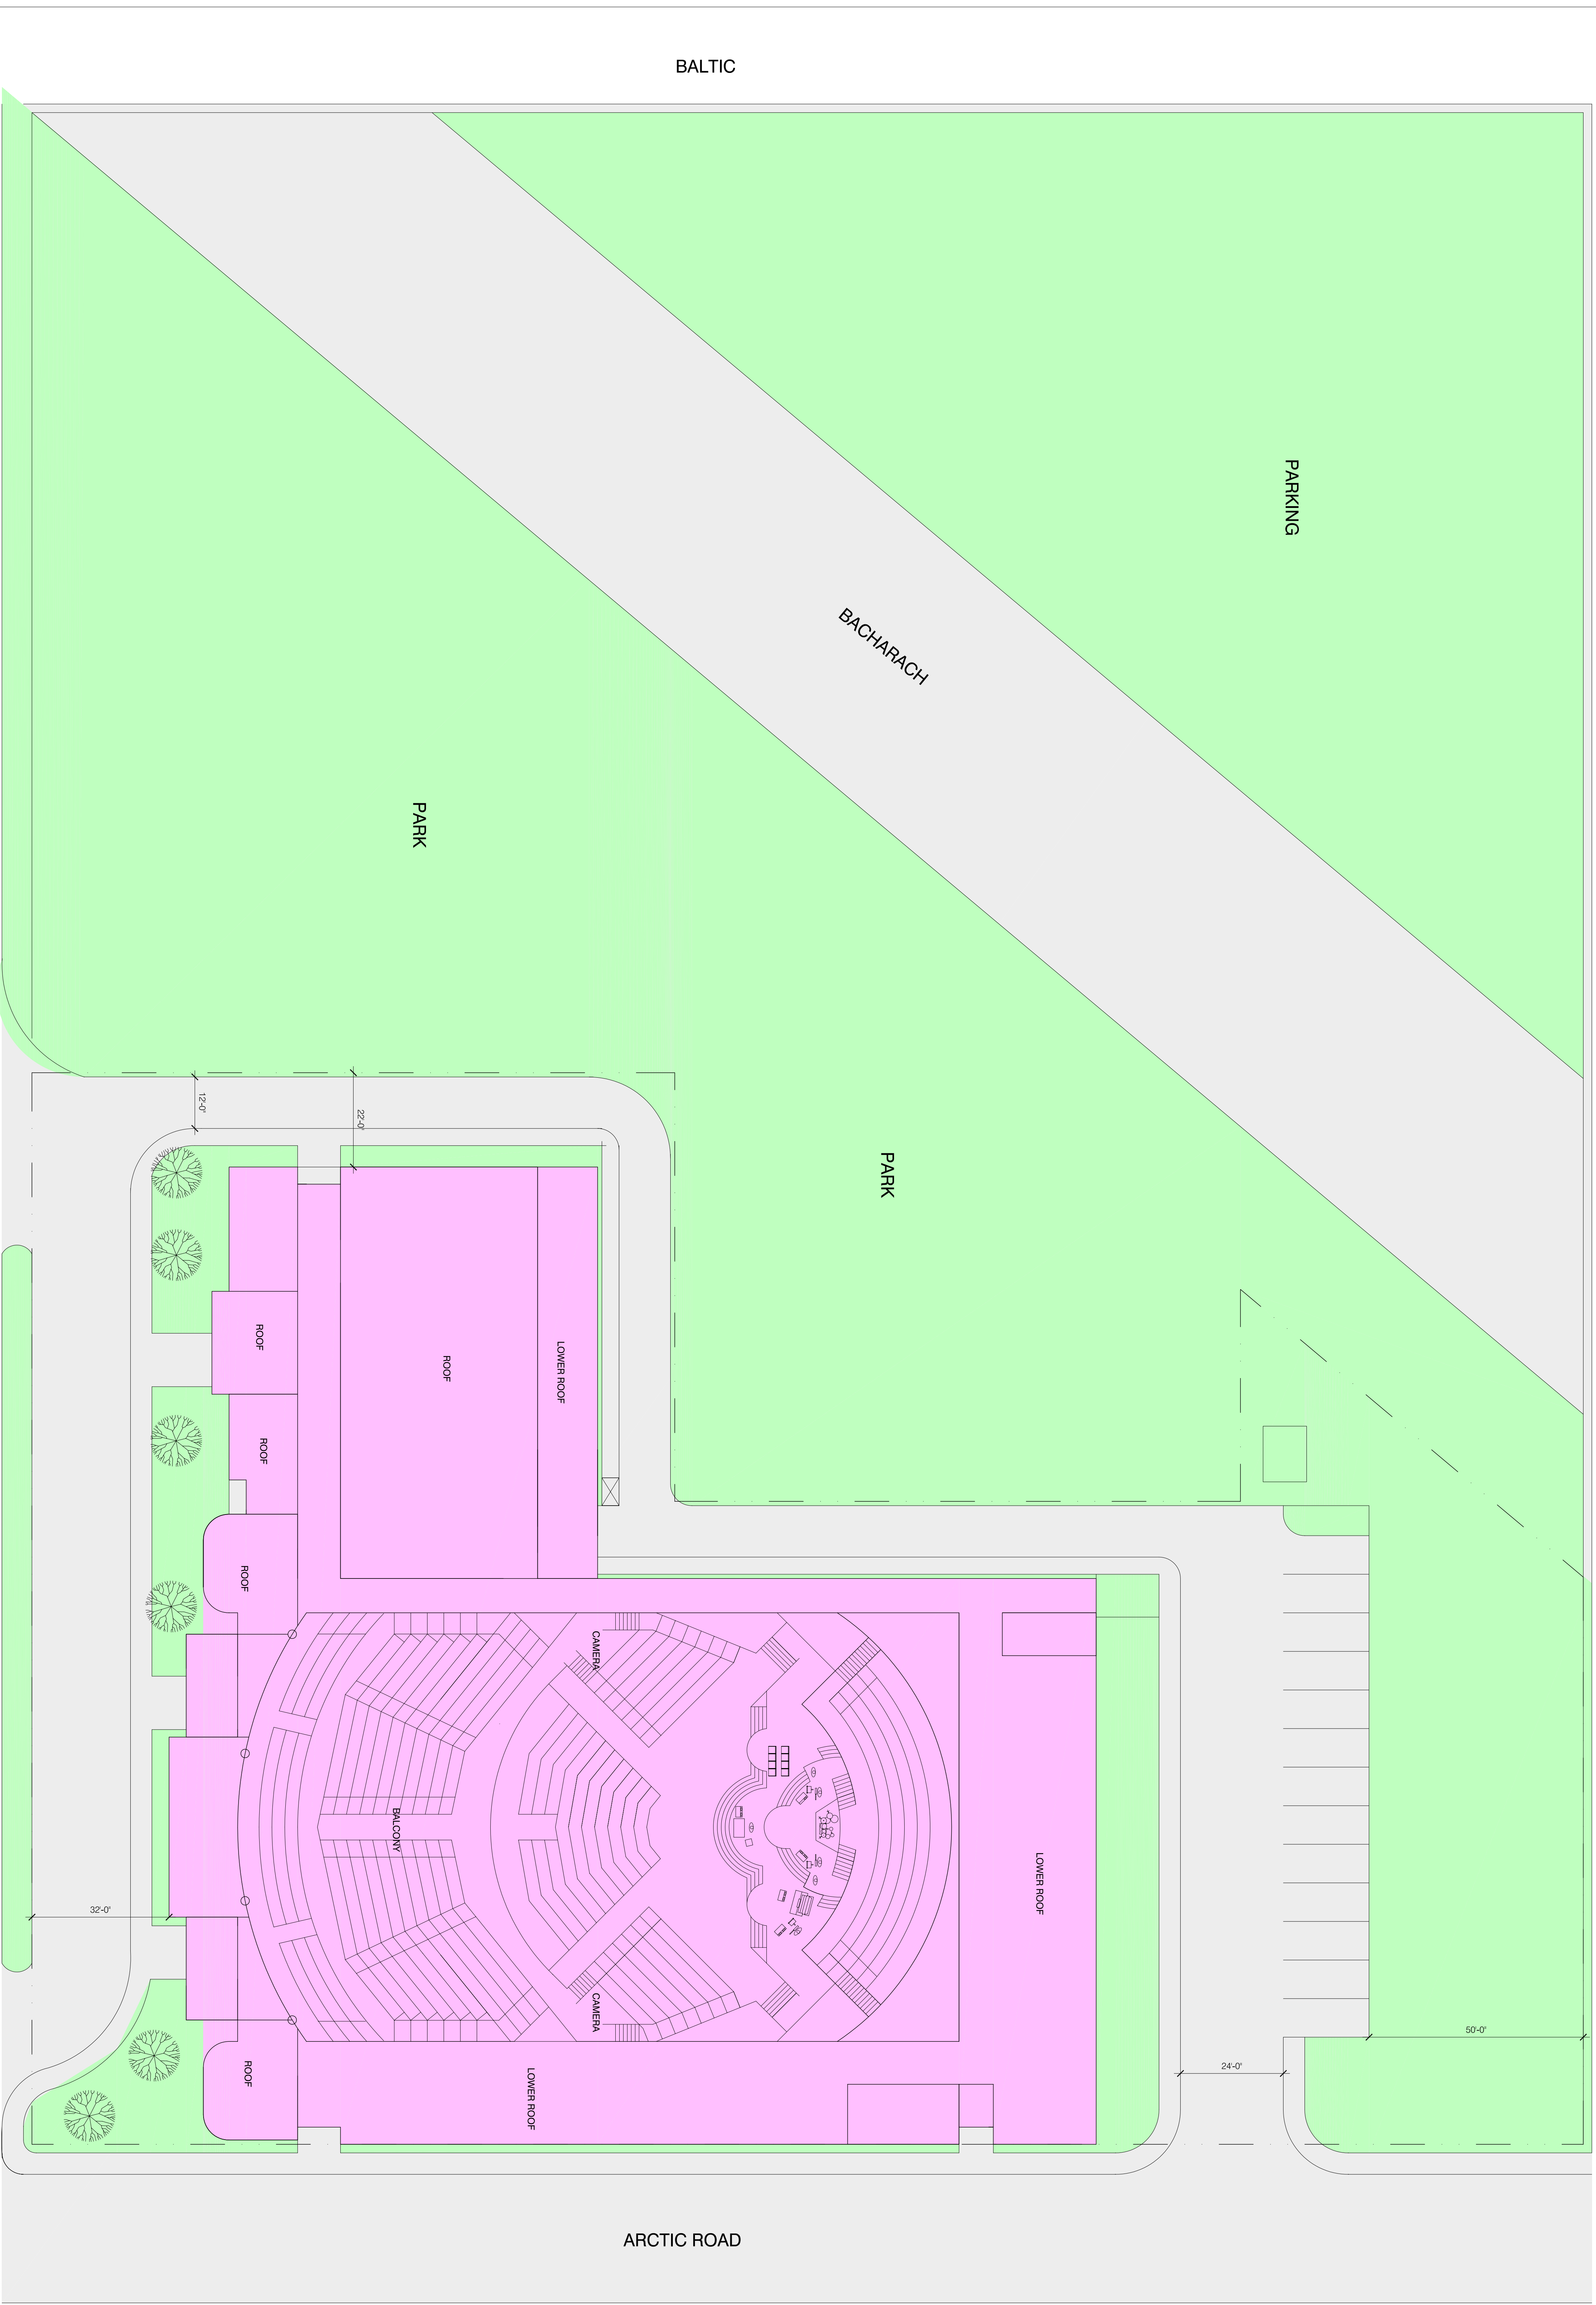

DR MARTIN LUTHER KING JR BOULEVARD

BALTIC

PARKING

BACHARACH

PARK

PARK

ARCTIC ROAD

Legend


- New building
- Green
- Road & side walk

1 SITE PLAN
C1.1 SCALE: 1/8" = 1'-0"



HCO
INCORPORATED

ARCHITECTURE
PLANNING
DESIGN
ENGINEERING

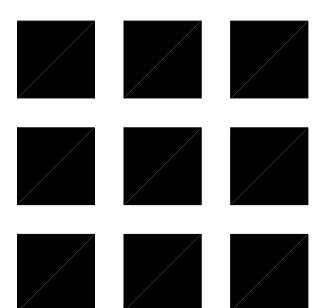

3921 NORTH MERIDIAN STREET, SUITE 100
INDIANAPOLIS, INDIANA 46204
(317)825-5379 FAX (317)825-3730

PRELIMINARY DESIGN

NEW SANCTUARY & ADMINISTRATION BUILDING SECOND BAPTIST CHURCH

1605 ARCTIC AVENUE
ATLANTIC CITY, NJ

PRELIMINARY SITE PLAN

THIS DOCUMENT IS THE PROPERTY OF HCO AND IS TO BE USED ONLY FOR THE PROJECT AND SITE SPECIFICALLY IDENTIFIED HEREIN. IT IS NOT TO BE REPRODUCED, COPIED, OR TRANSMITTED IN ANY FORM OR BY ANY MEANS, ELECTRONIC OR MECHANICAL, INCLUDING PHOTOCOPYING, RECORDING, OR BY ANY INFORMATION STORAGE AND RETRIEVAL SYSTEM, WITHOUT THE WRITTEN PERMISSION OF HCO, INC.

REVISIONS:

DRAWN BY:
LU

CHECKED BY:
HCO
PROJECT NO:
890708
DATE:
4-25-2008
SHEET NO.:

C1.1